


Note: For Clarity Of Detail,  
Roof Insulation Is Not Shown

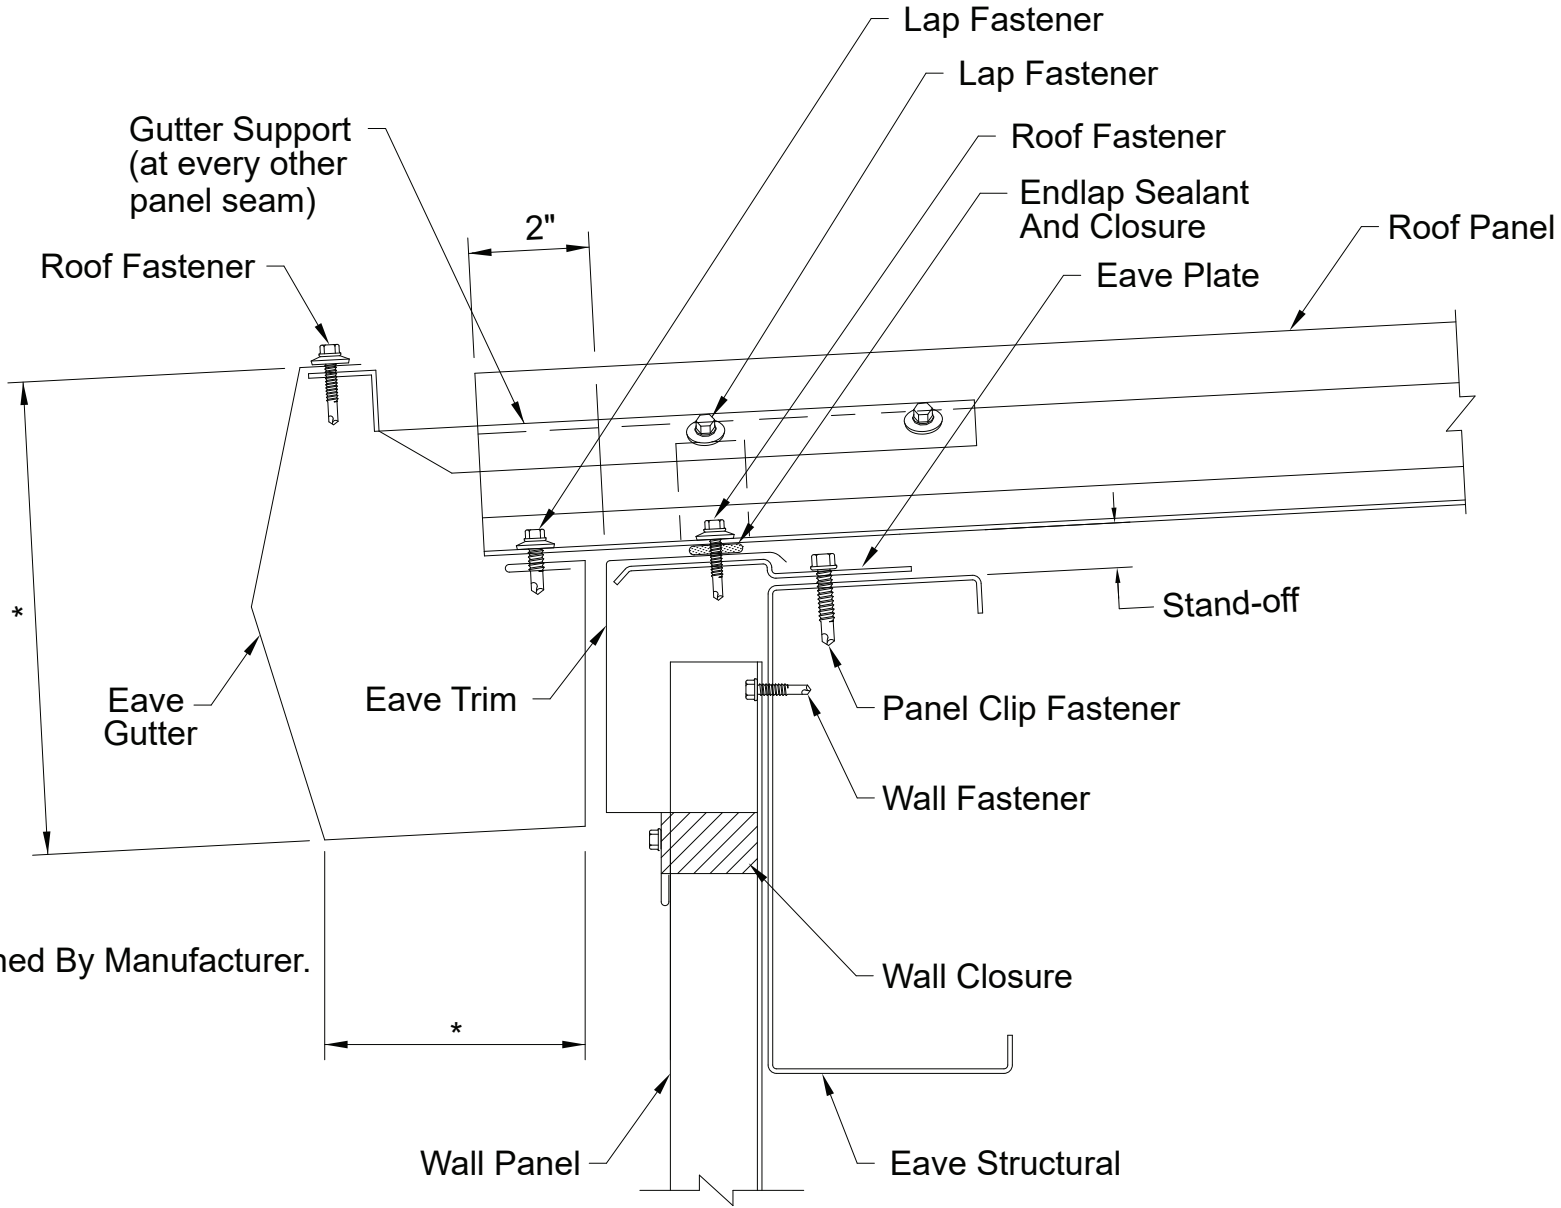

**CAUTION**  
Southern Style Gutter Is Not Recommended  
For Areas That Experience Snow,  
Ice, Extreme Rainfall Or Damming Conditions