



Note: For Clarity Of Detail,
Roof Insulation Is Not Shown

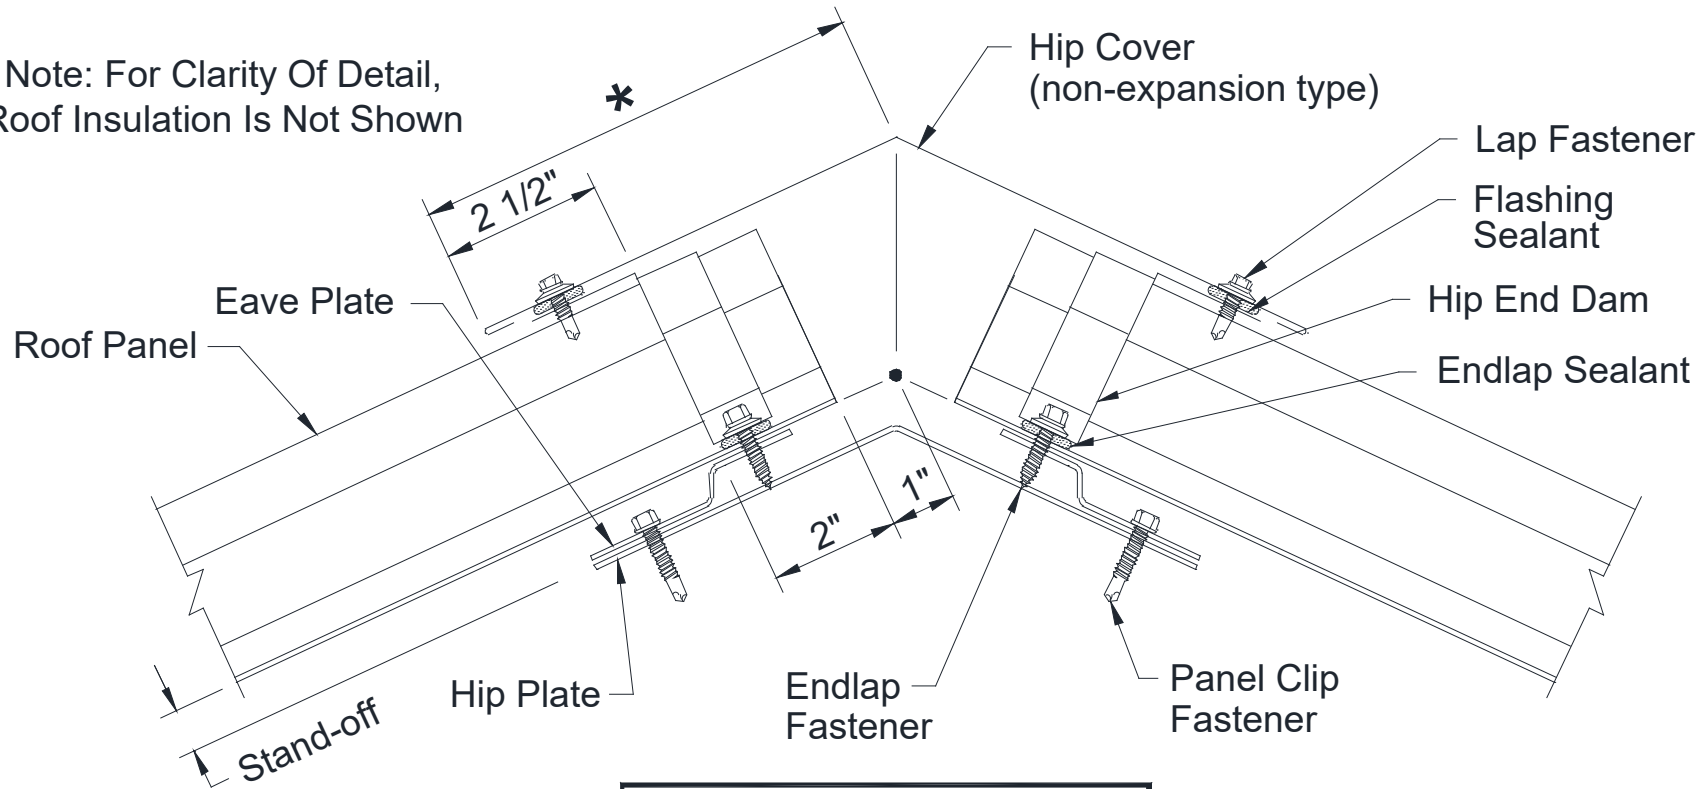

Fixed Roof Panel Attachment
(Typical For Roof Panel Runs
Less Than 25 Feet)

* *Varies With Roof Pitch*

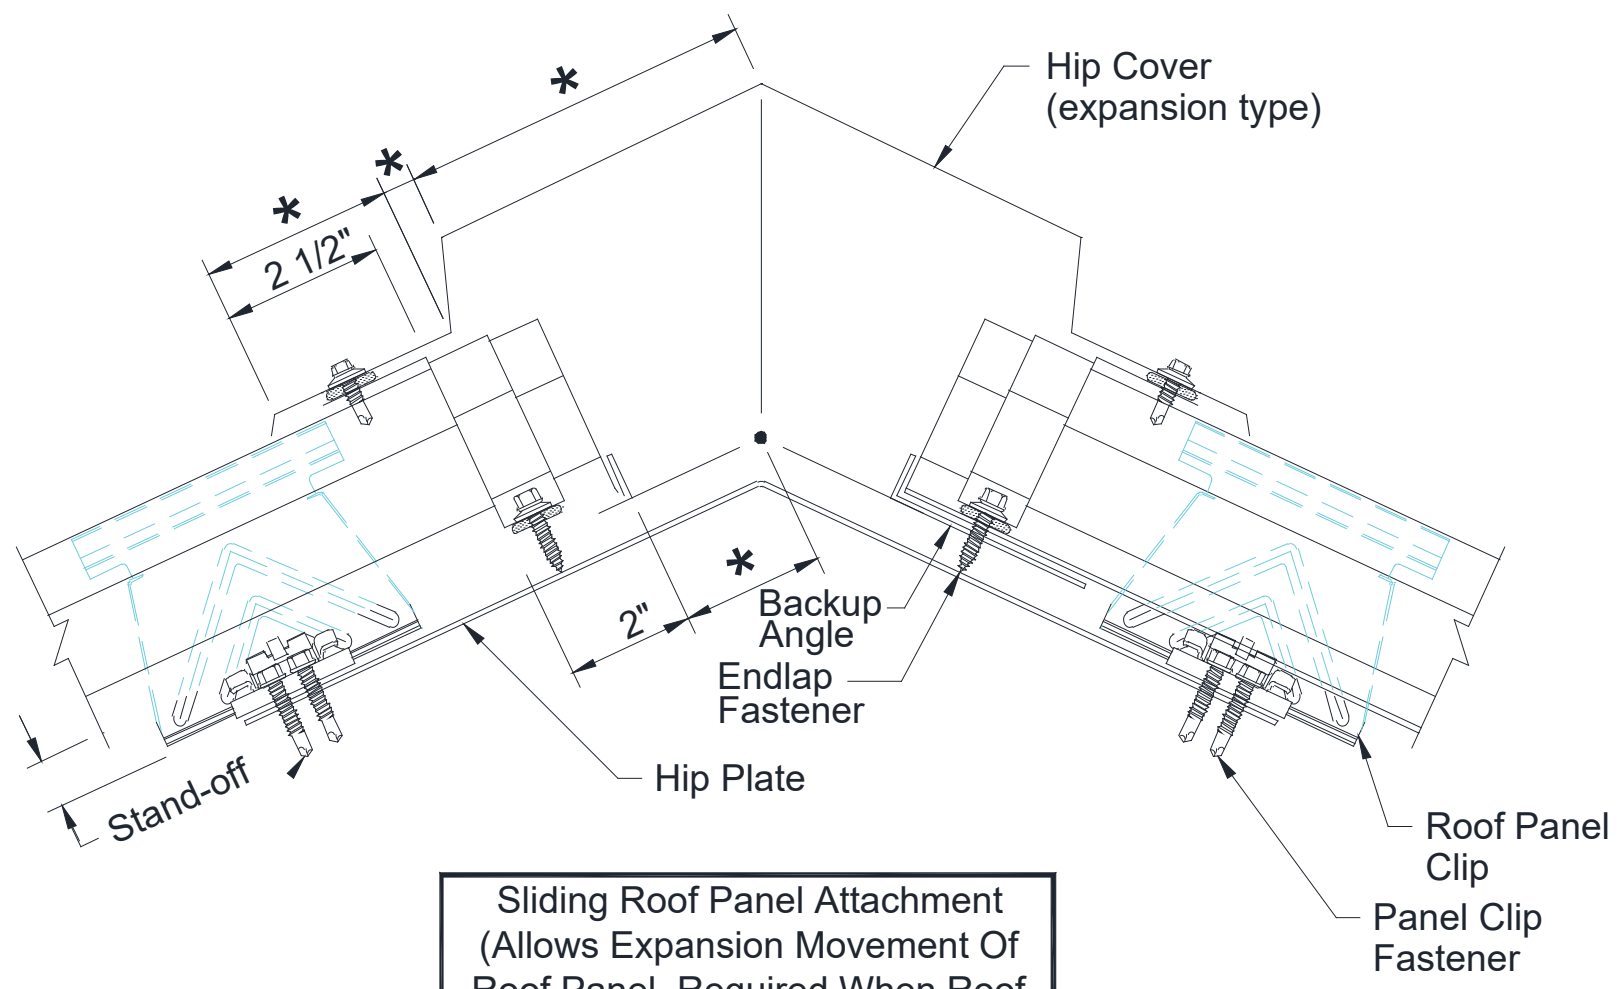

Sliding Roof Panel Attachment
(Allows Expansion Movement Of
Roof Panel, Required When Roof
Panel Run Exceeds 25 Feet)